




Property of Mickey Burris, Architect, Gloucester, VA

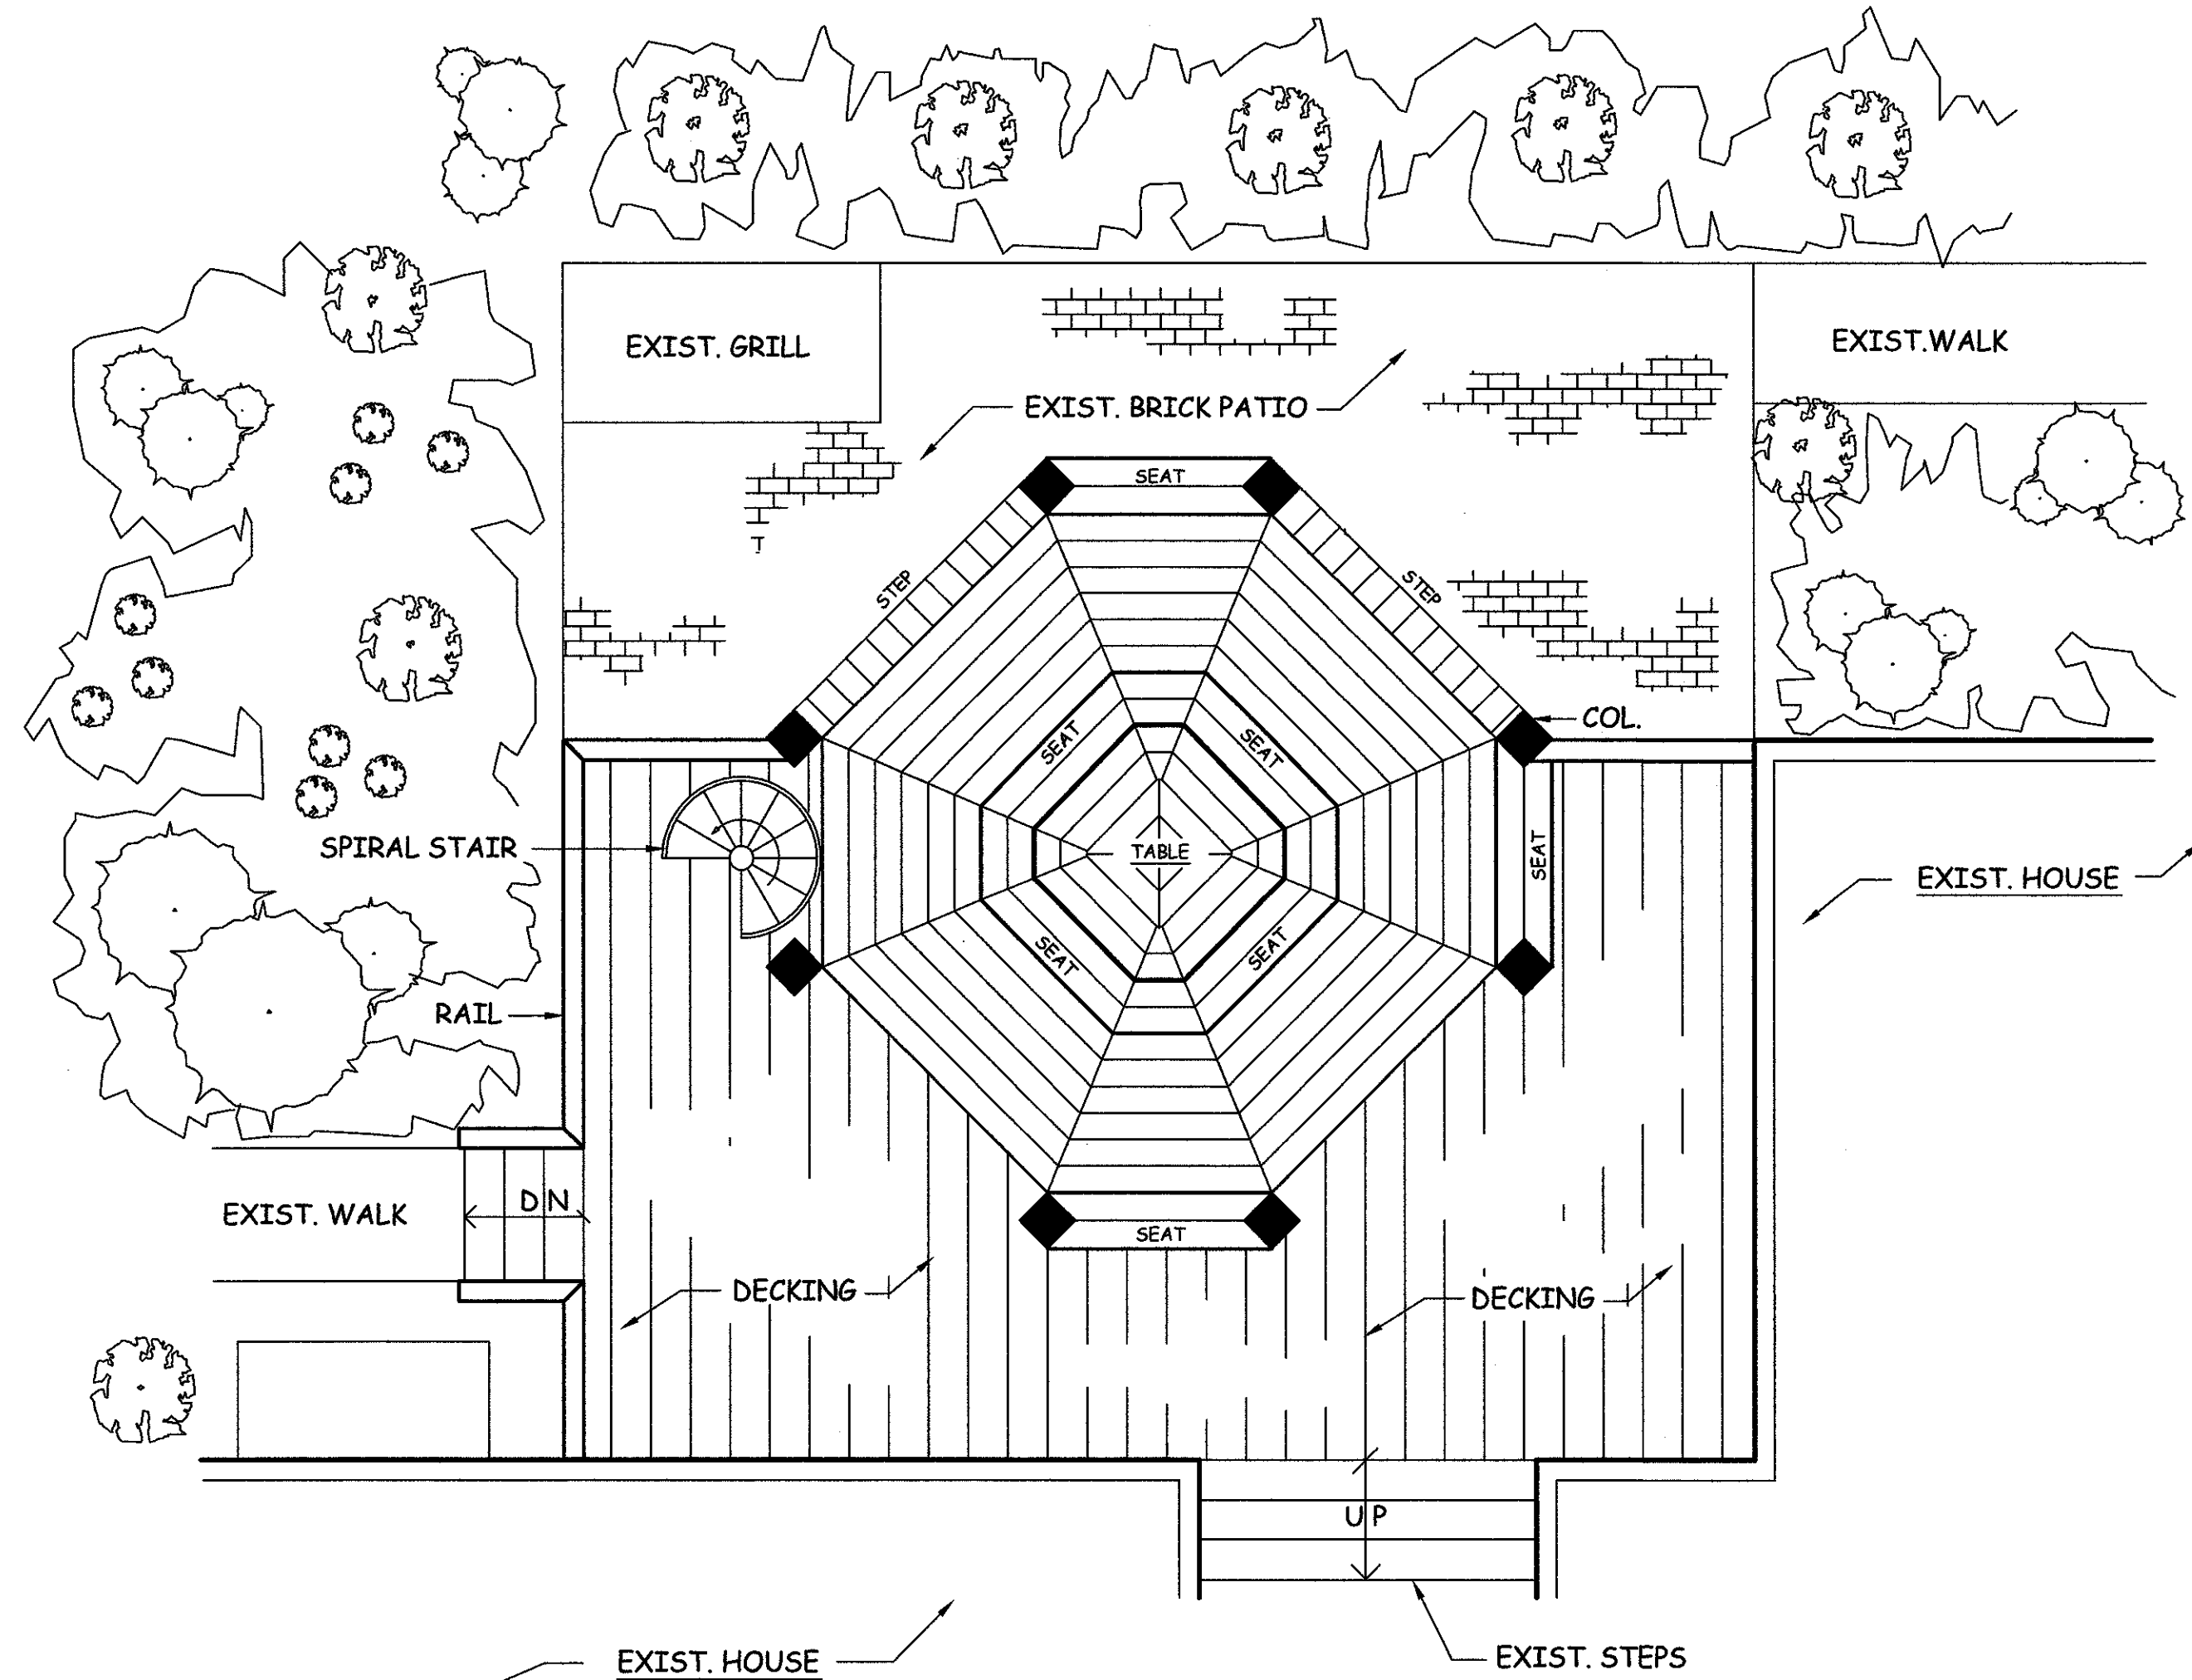


DECK LEVEL PLAN
SCALE = 1/4" = 1'-0"

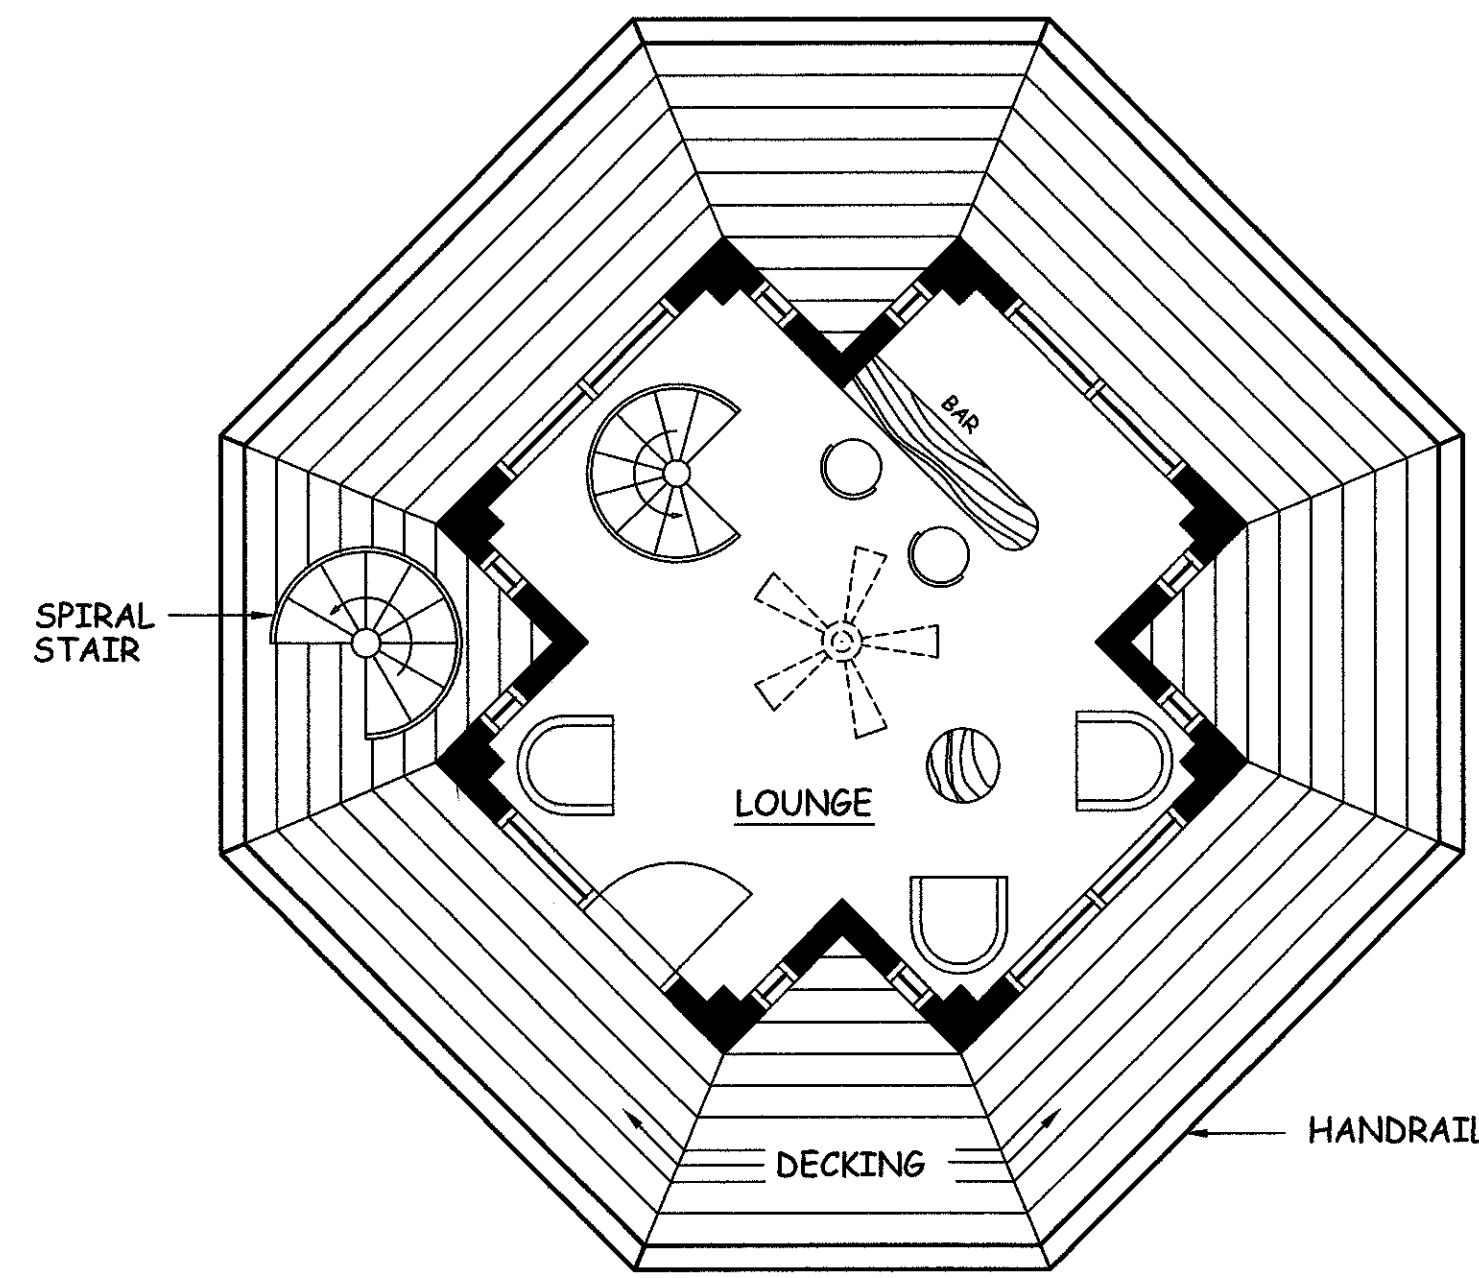

LOUNGE LEVEL PLAN
SCALE = 1/4" = 1'-0"

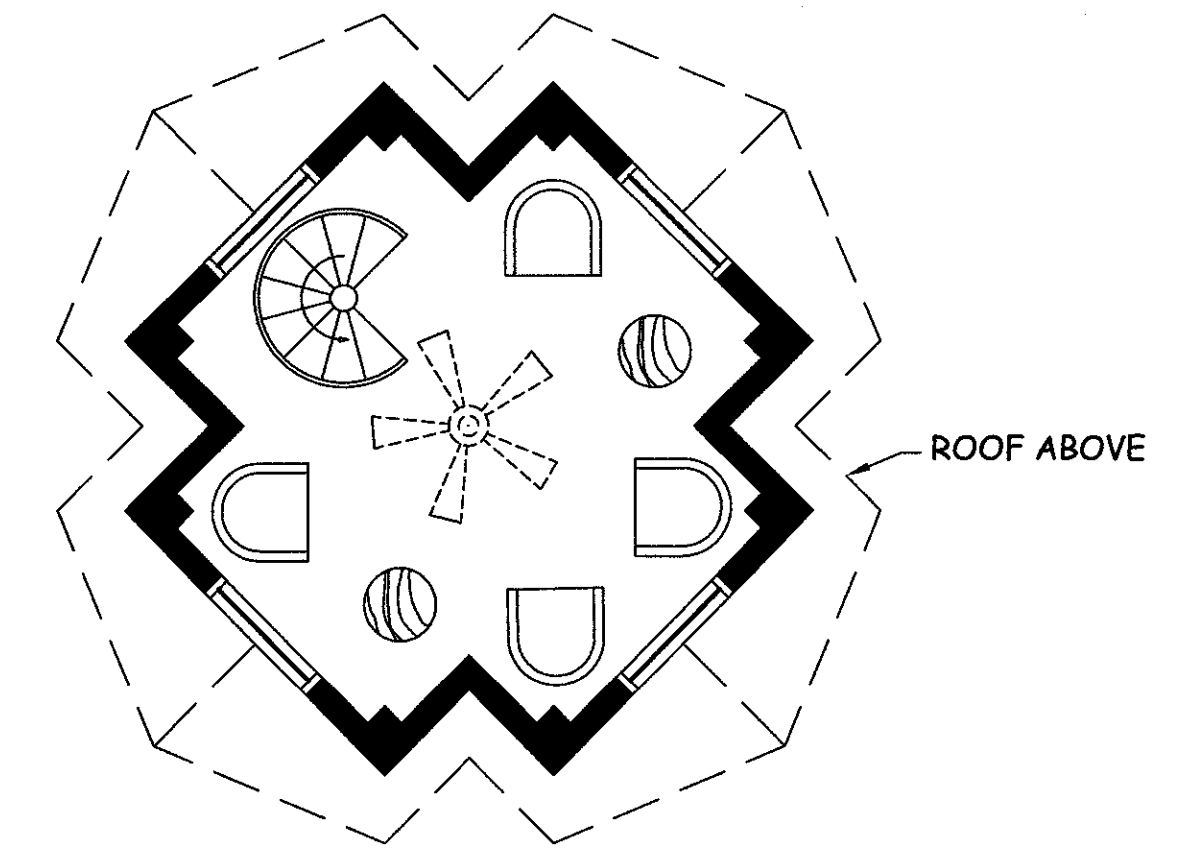

CROW'S NEST LEVEL PLAN
SCALE = 1/4" = 1'-0"

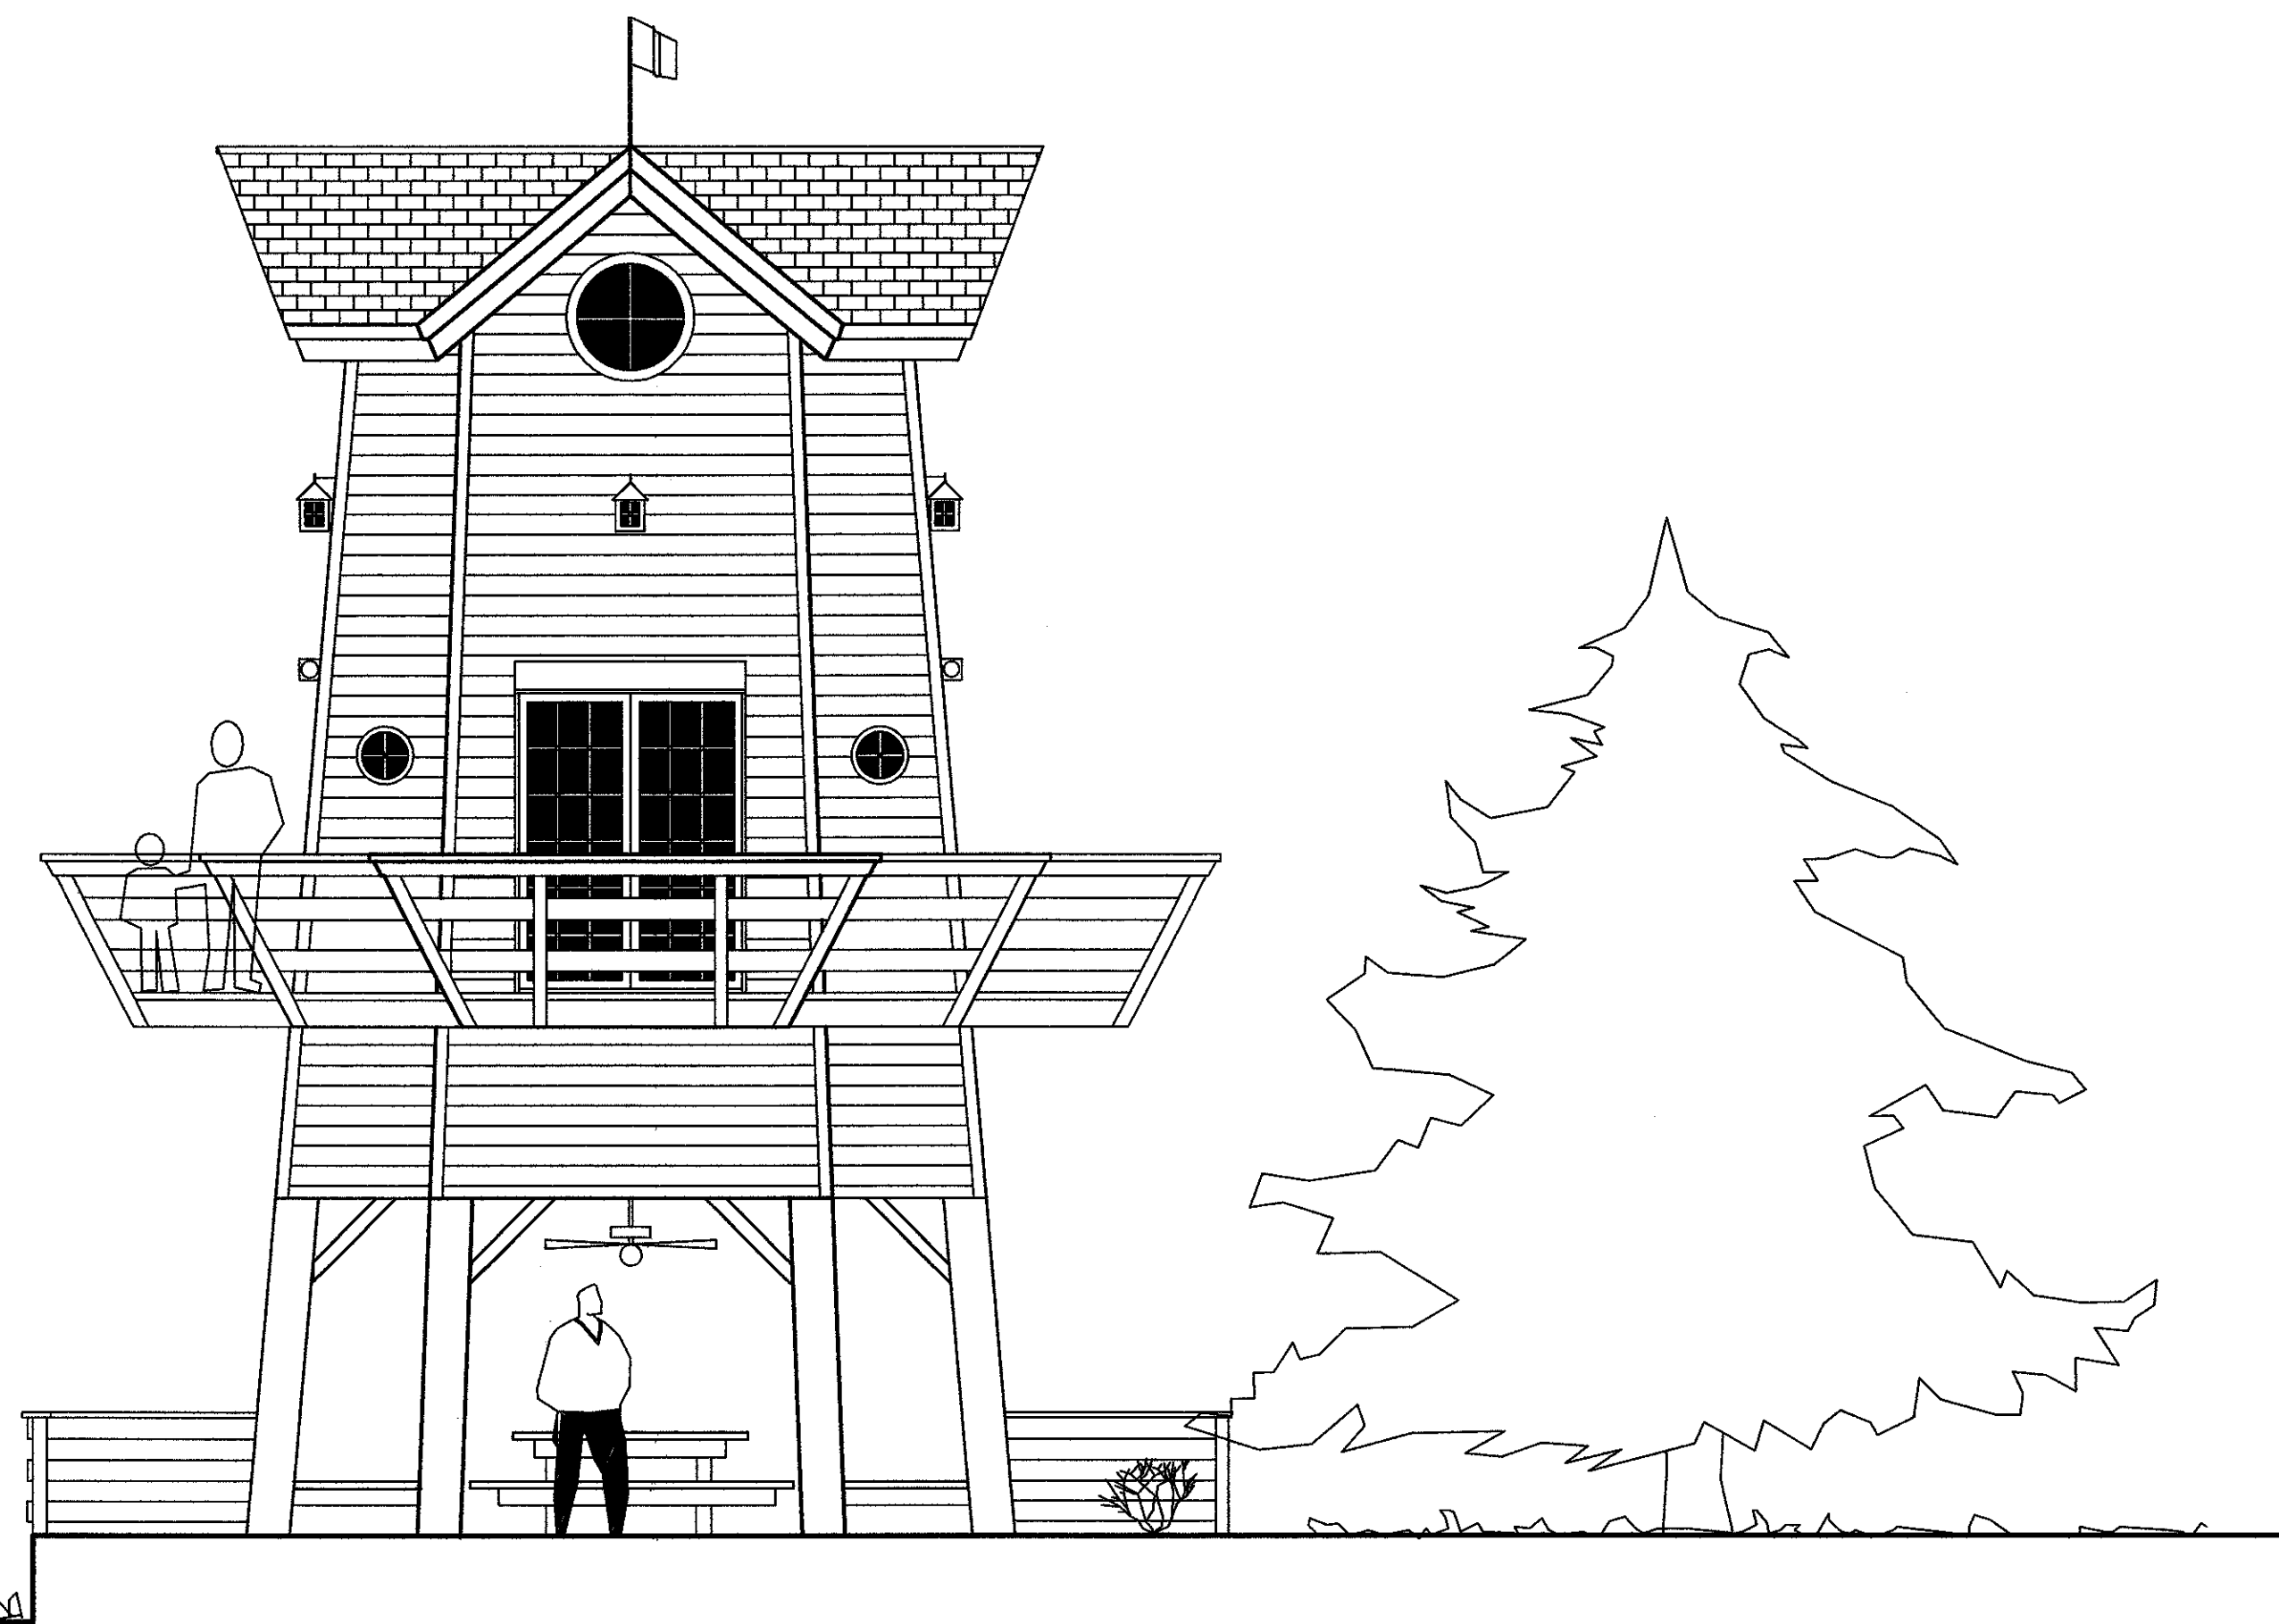

ELEVATION
SCALE = 1/4" = 1'-0"

REVISIONS	BY

mbr
mickey burris architect
P.O. BOX 1751 HAYES, VA 23072-1751
688-7771

PERRY'S POINT LIGHTHOUSE
VIRGINIA
DELTAVILLE

PLANS AND ELEVATION

DRAWN	MICK
CHECKED	MICK
DATE	-
SCALE	-
JOB NO.	-
SHEET	-

A-1