


Property of Mickey Burris, Archtictet, Gloucester, VA

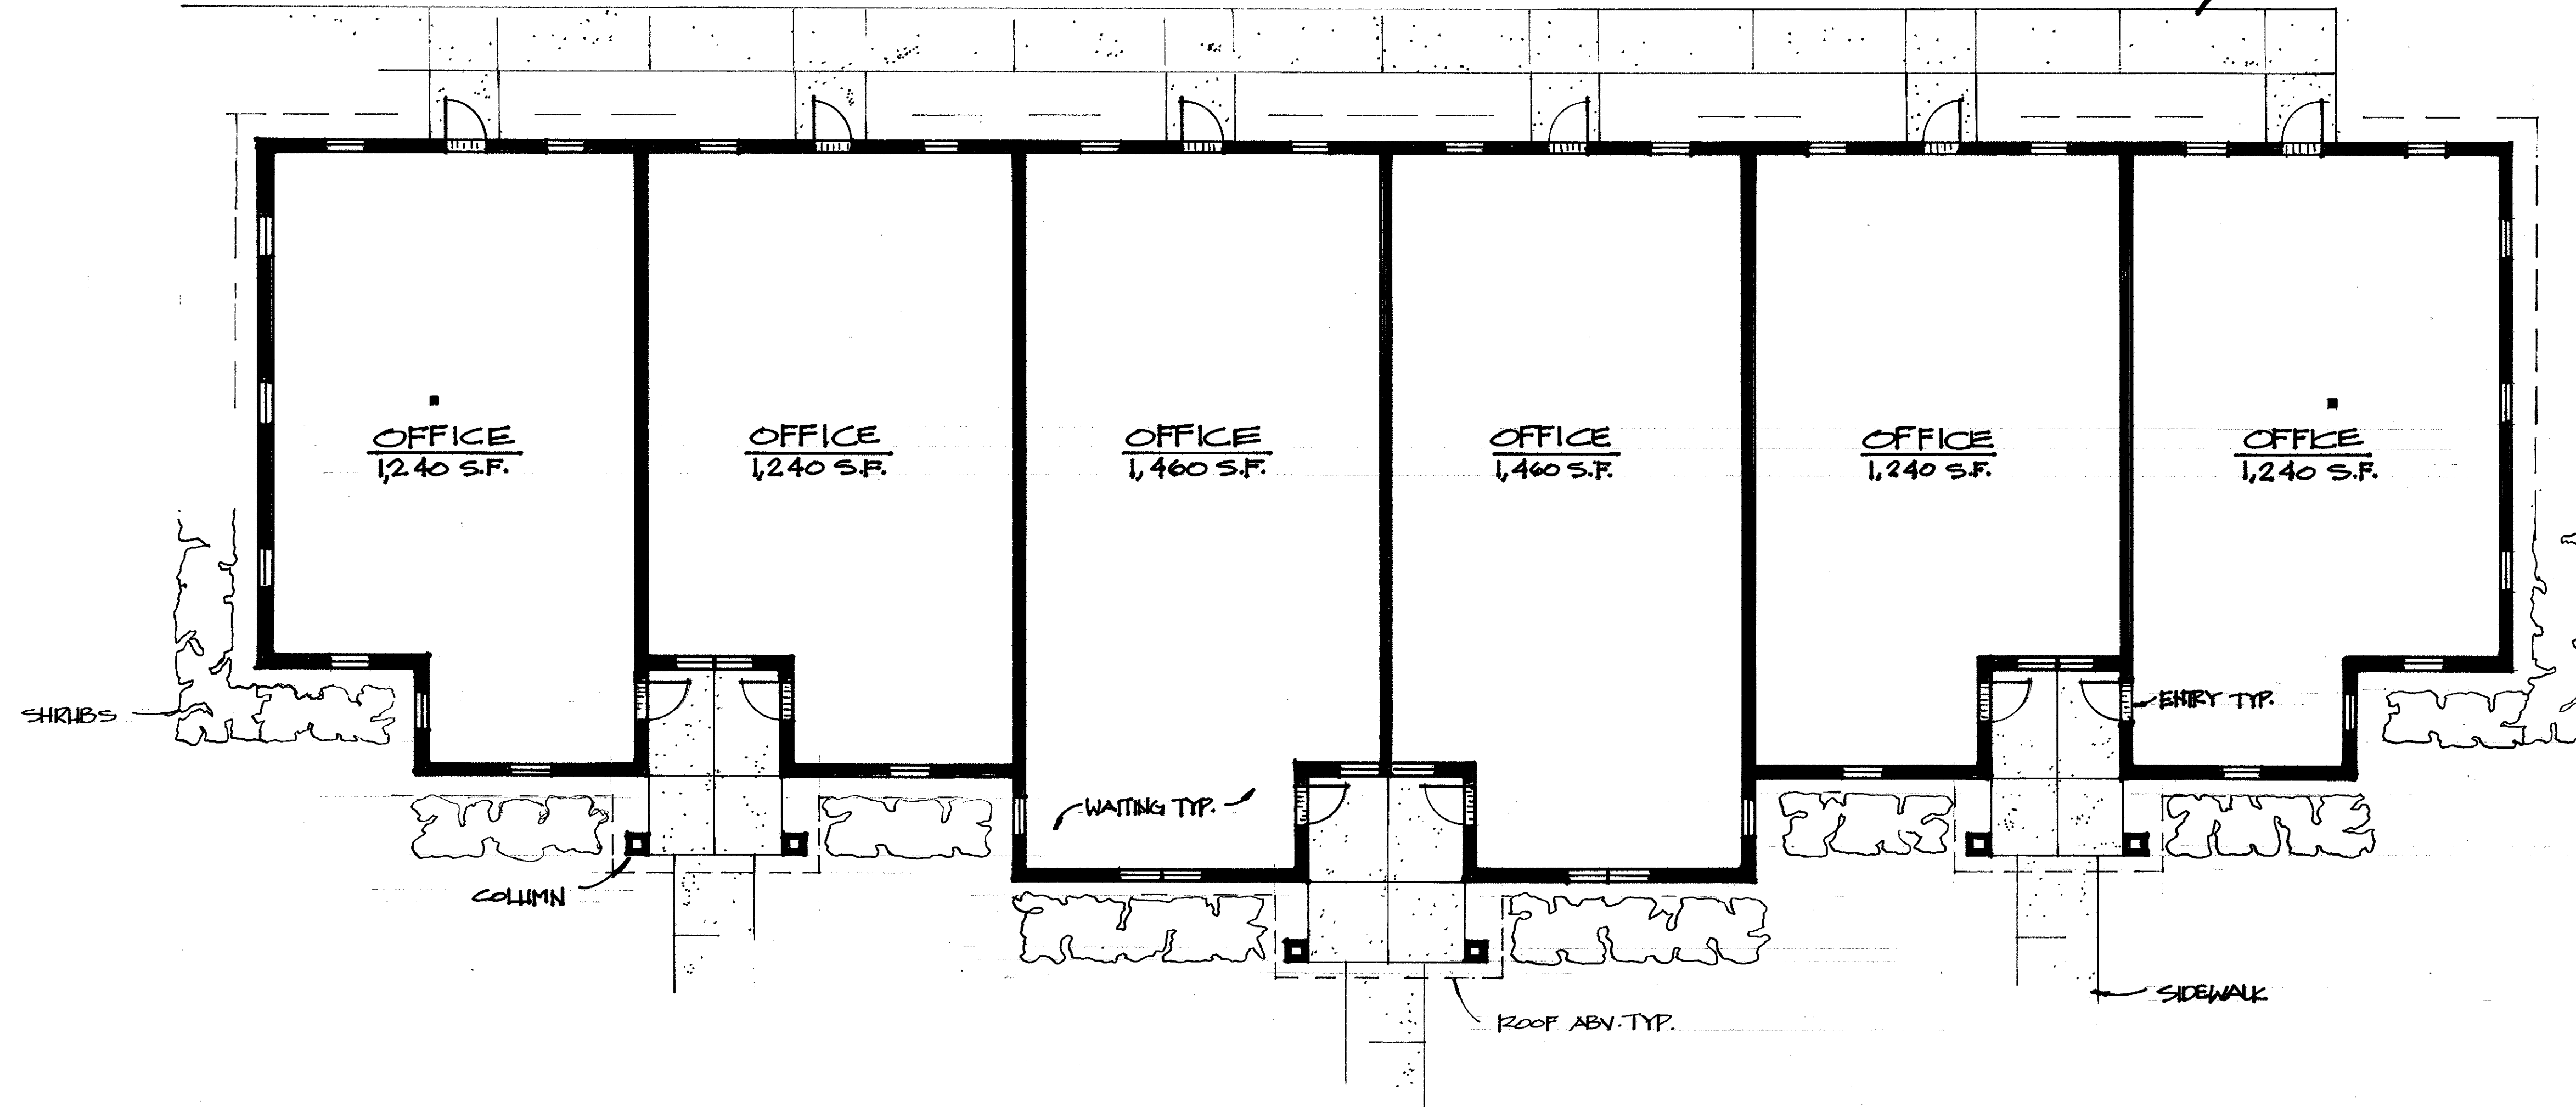

PHASE 1	=	7,880 S.F.
PHASE 2	=	10,800 S.F.
TOTAL	=	18,680 S.F.

BUILDING PLAN

1/8" = 1'-0"

MICKEY • BURRIS • ARCHITECT