
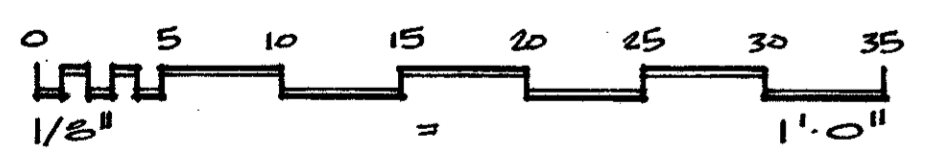
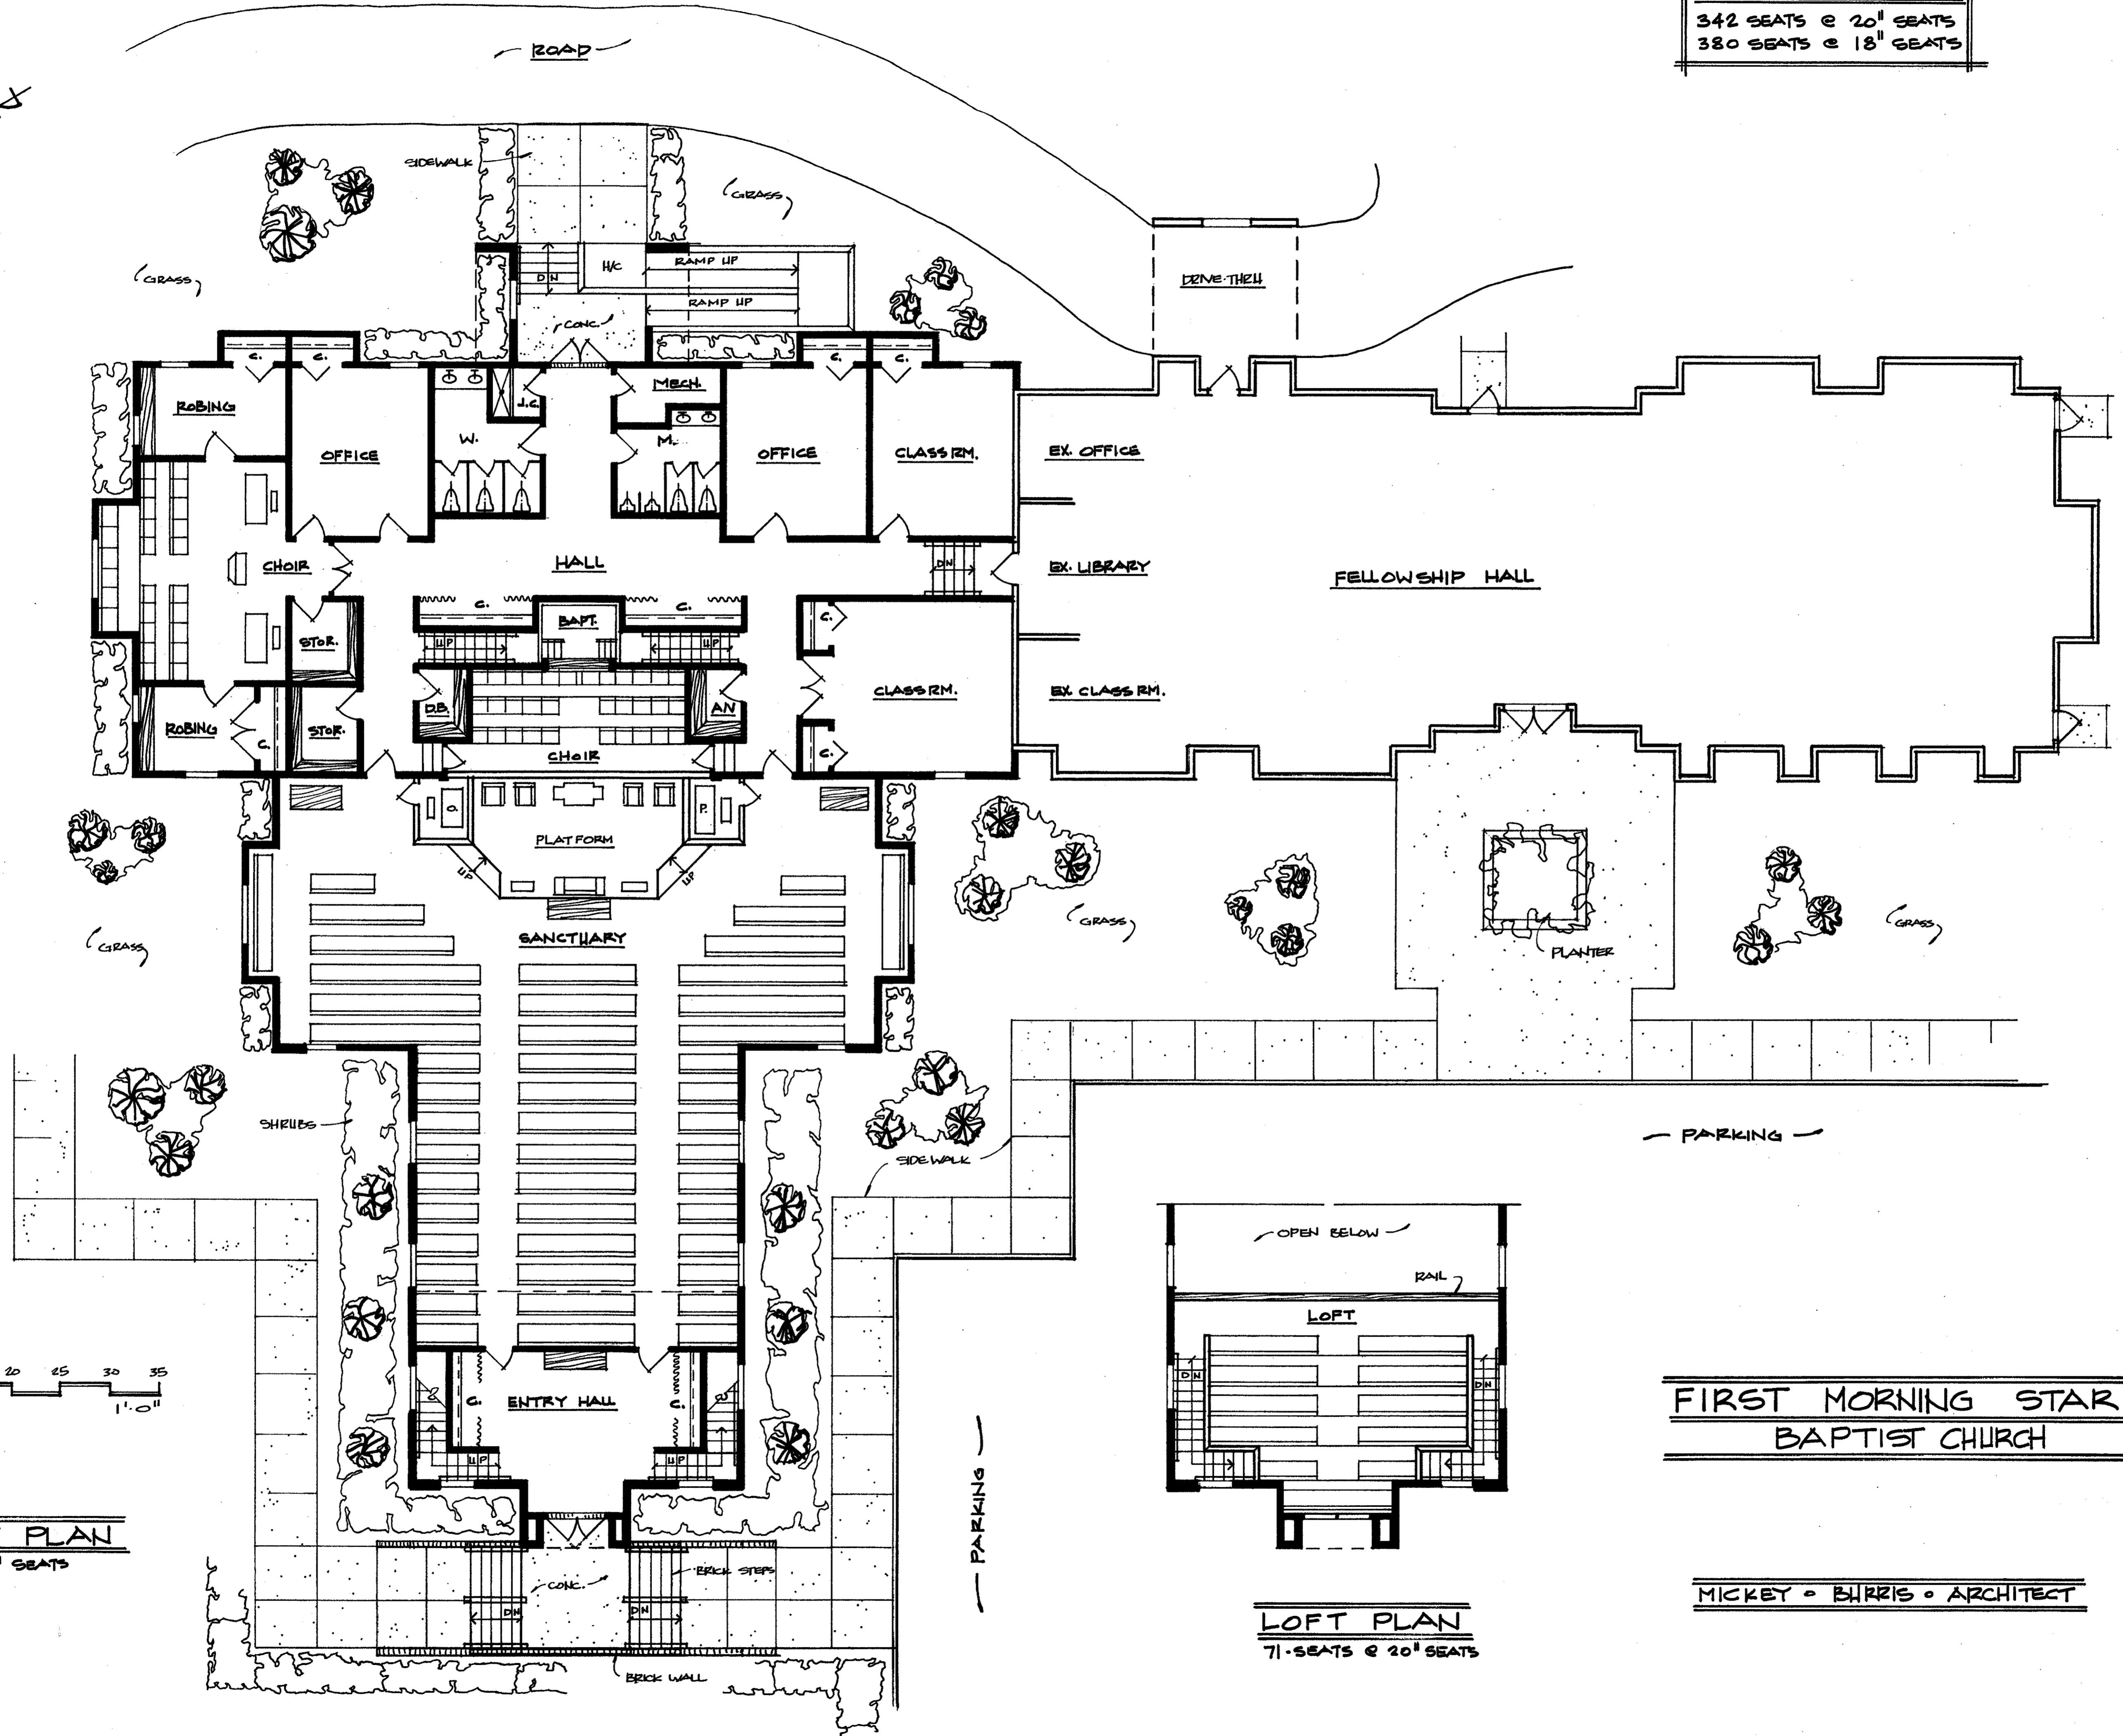


SEATING CAPACITY	
342 SEATS @ 20" SEATS	
380 SEATS @ 18" SEATS	

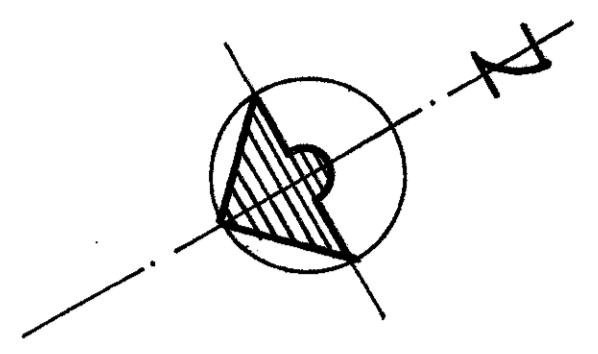

SANCTUARY PLAN
271 SEATS @ 20" SEATS

LOFT PLAN
71 SEATS @ 20" SEATS

**FIRST MORNING STAR
BAPTIST CHURCH**

MICKEY BURRIS ARCHITECT